



**TYPICAL STREET SECTION FOR RIVERVIEW  
6-LANE CONFIGURATION  
143' RIGHT-OF-WAY**

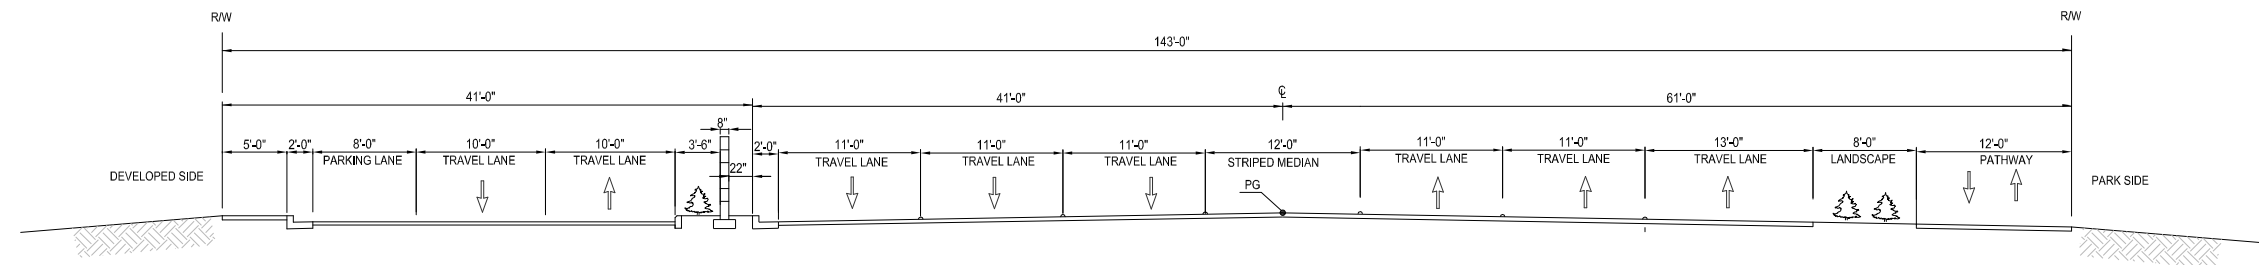


**TYPICAL SECTION - FUTURE CONFIGURATION  
ARIZONA SIDE, WEST OF LAKESIDE DRIVE**

**TYPICAL STREET SECTION FOR RIVERVIEW  
6-LANE CONFIGURATION  
143' TO 153' RIGHT-OF-WAY**

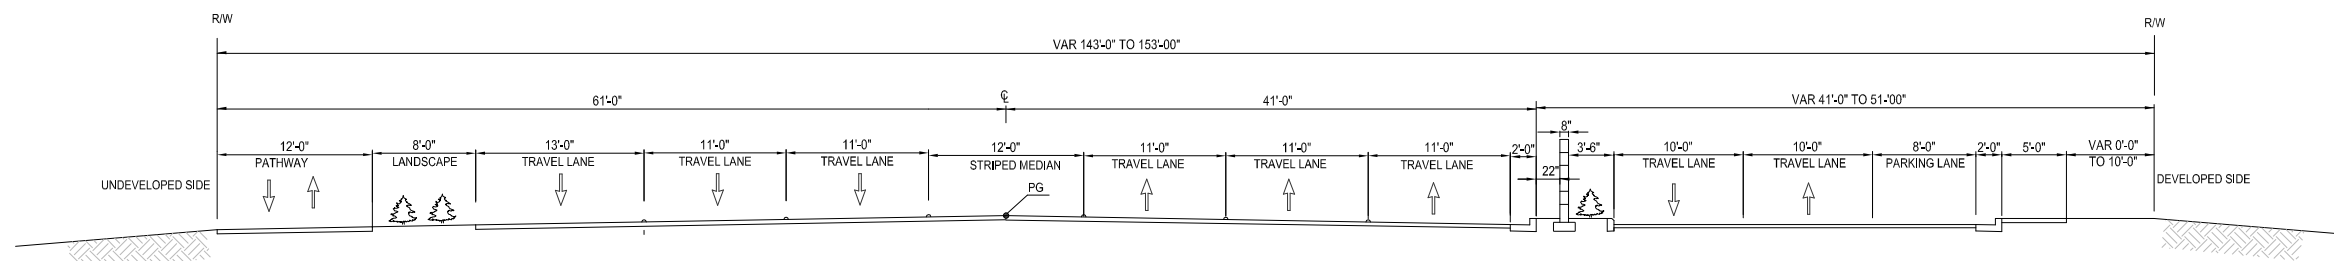

**TYPICAL SECTION - FUTURE CONFIGURATION  
ARIZONA SIDE, EAST OF LAKESIDE DRIVE**

**TYPICAL STREET SECTION FOR RIVERVIEW  
6-LANE CONFIGURATION  
100' RIGHT-OF-WAY**

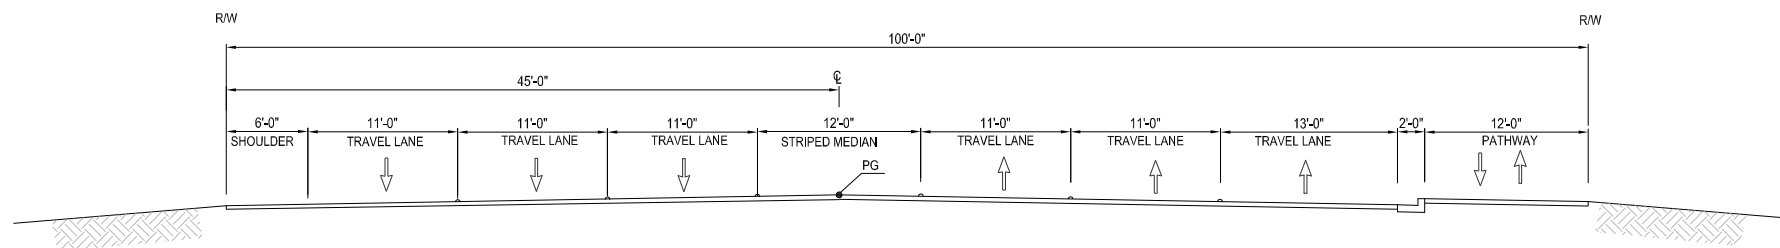

**TYPICAL SECTION - FUTURE CONFIGURATION  
NEVADA SIDE**

REV No	DATE	APPROVED	DESCRIPTION

**LAUGHLIN-BULLHEAD CITY BRIDGE CROSSING  
RIVERVIEW ALTERNATIVE  
TYPICAL SECTIONS**

**JACOBS**  
2500 N. BUFFALO DRIVE  
SUITE 110  
LAS VEGAS, NEVADA 89128  
(702) 870-2130

DRAWINGS ARE FOR DISCUSSION PURPOSES ONLY AND ARE SUBJECT TO REVISION

