



# TYPICAL SECTIONS

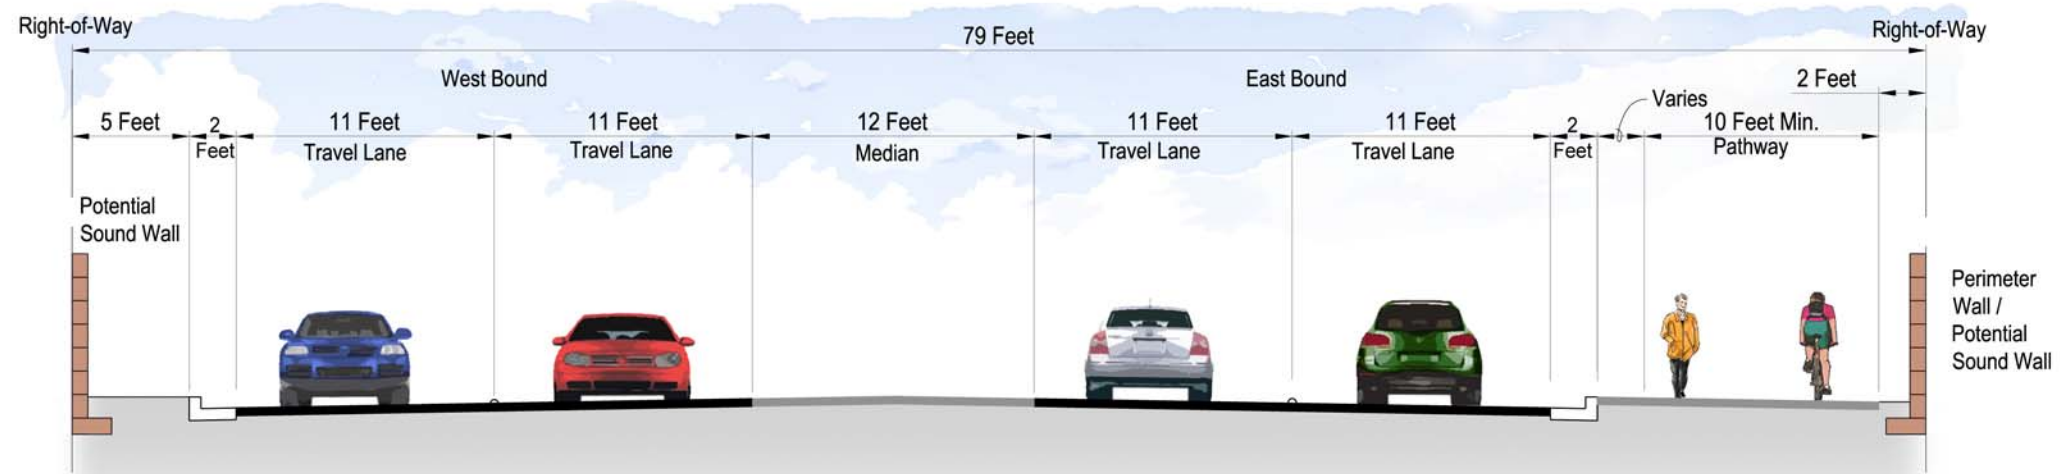

RAINBOW ALTERNATIVE  
TYPICAL ROADWAY SECTION ARIZONA SIDE

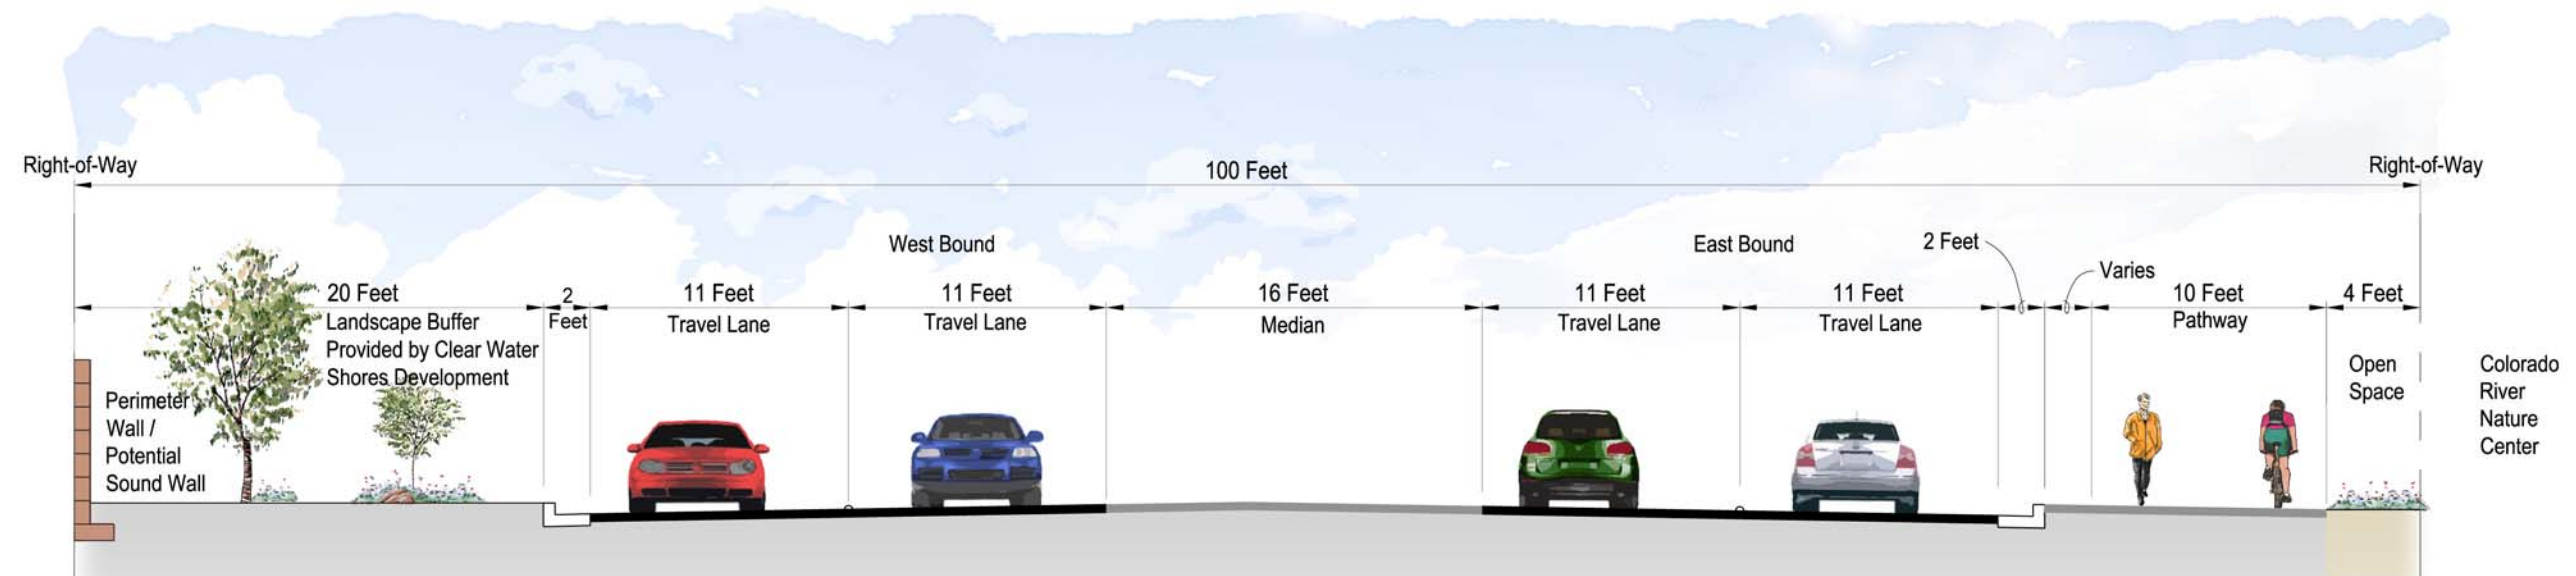

PARKWAY ALTERNATIVE  
TYPICAL ROADWAY SECTION ARIZONA SIDE